


- Wall finish: chipboard
- Room height: 2400 mm
- Area: 21,0 m²

INCLUDED		
Pos.	Option	Pieces
21j	Radiator Ensto 1000 W (1500W FIN)	2
75e	YCO200 Partition wall (1 door, 1 glass wall)	1
76a	Window blinds	2

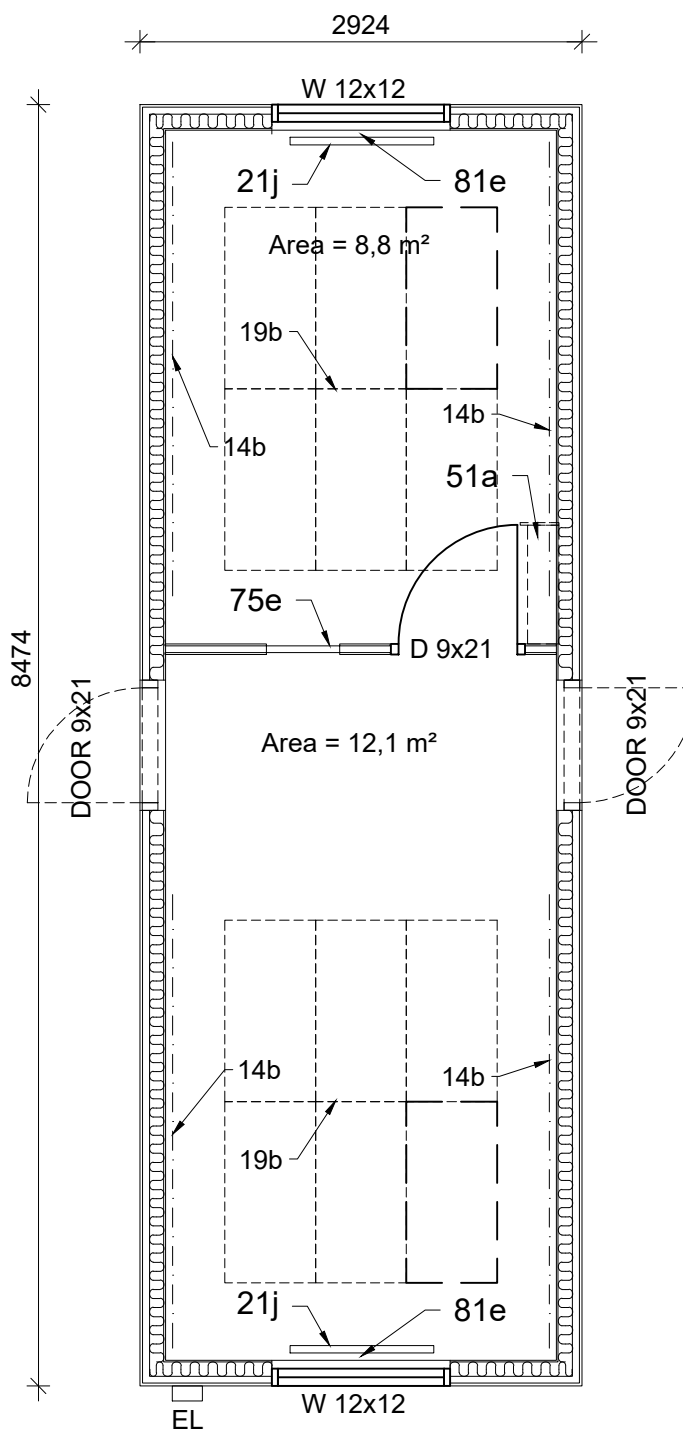

Number of optional items chosen on the order sheet

OPTIONAL		
Pos.	Option	Pieces
14b	Elfa top track, white (3000 mm)	
19b	YSO290 Suspended sound insulation boards 1800 x 2400	
22a	YSO190 Heat controlling switch	
51a	YSO220 Corner cupboard + hooks (2pcs)	
71n	YCO175 Wall element inside the 9x21 door frame	
73a	YSO170 Door plate M9x21	
76c	Window steel bars	
81e	Ventilation aggregate Mitsubishi VL-100 E	

RAMIRENT

Module:
C-11B

Scale:
1:50