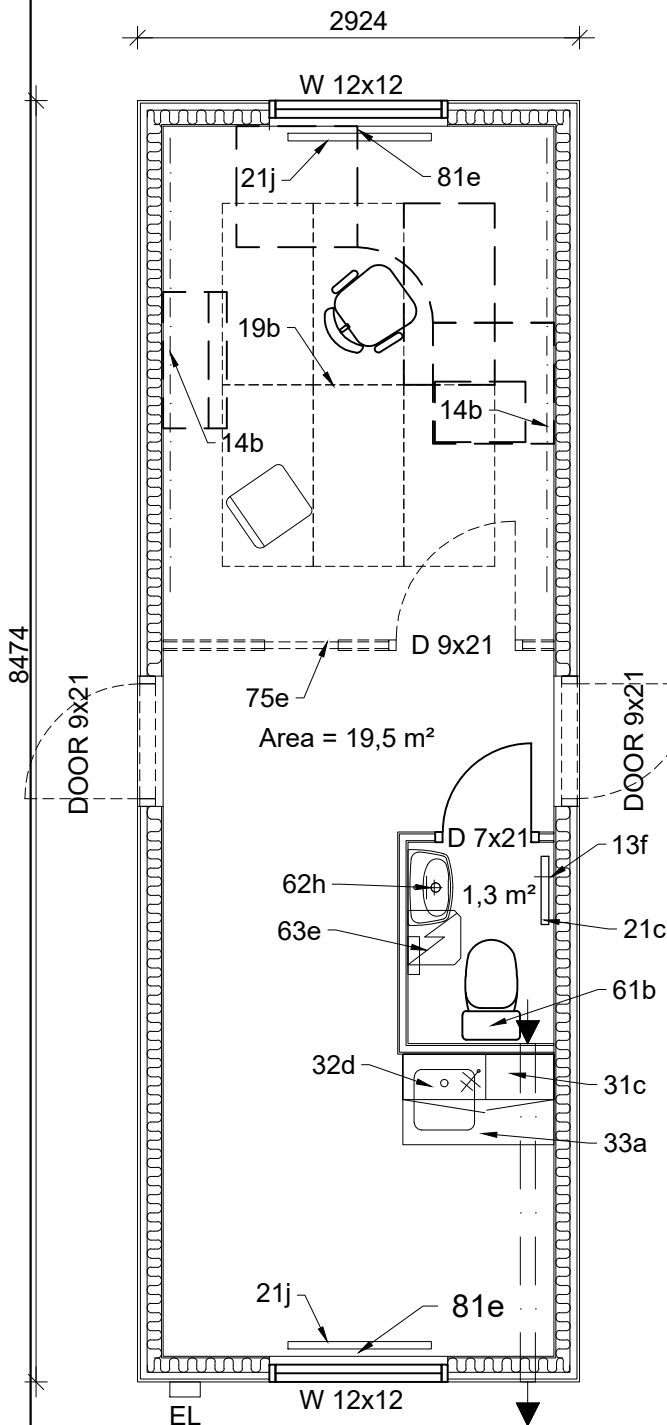


- Wall finish: chipboard
- Room height: 2400 mm
- Area: 21,0 m<sup>2</sup>


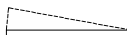


### INCLUDED

Pos.	Option	Pieces
13f	Metal double-hook	1
21c	Radiator Ensto 250 W, 380x451	1
21j	Radiator Ensto 1000 W (1500W FIN)	2
32d	Kitchenett cupboards on the wall	1
33a	Minikitchen with fridge and sink	1
61b	Toilet set: 1 WC-paper holder, 1 toilet seat	1
62h	Washing set: 1 Sink, 1 mirror, 1 light trash bin, 1 box for hand drying paper	1
63e	Water boiler Regent 15L	1
76a	Window blinds	2

Number of optional items chosen on the order sheet

### OPTIONAL

Pos.	Option	Pieces
14b	Elfa top track, white (3000 mm)	
15b	YSO270 Information board (1210x910)	
19b	YSO290 Suspended sound insulation boards 1800 x 2400	
22a	YSO190 Heat controlling switch	
31c	YSO610 Microwave oven	
51a	YSO220 Corner cupboard + hooks (2pcs)	
52a	YSO550 Office furniture set	
71n	YCO175 Wall element inside the 9x21 door frame 	
73a	YSO170 Door plate M9x21 	
75e	YCO200 Partition wall (1 door, 1 glass wall)	
76c	Window steel bars	
81e	Ventilation aggregate Mitsubishi VL-100 E	

**RAMIRENT**

Module:

**C-40**

Scale:

**1:50**