


- Wall finish: chipboard
- Room height: 2700 mm
- Area: 20,5 m<sup>2</sup>

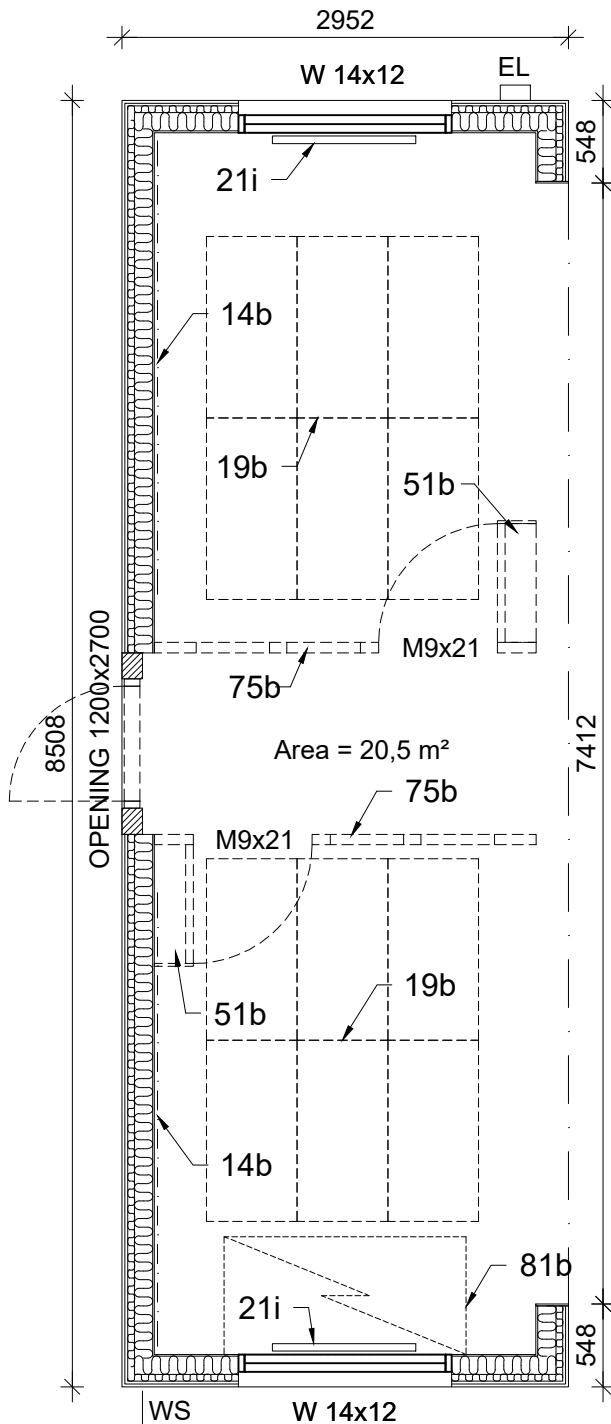

### INCLUDED

Pos.	Option	Pieces
14b	Elfa top track, white (3000 mm)	2
19b	Suspended sound insulation boards 1800 x 2400	2
21i	Radiator Ensto 1000 W	2
22a	YSO190 Heat controlling switch	1
76b	Window curtain	2
76c	Window steel bars	2
81b	Ventilation aggregate Airmaster AM500	1

Number of optional items chosen on the order sheet

### OPTIONAL

Pos.	Option	Pieces
15b	YSO270 Information board (1210x910)	
51b	Corner cupboard + hooks (2pcs)	
52b	YSO550 Office furniture set	
71j	YNO150 Wall element for the opening 1200 x 2700 with door	
71k	YNO154 Wall element for the opening 1200 x 2700 without door	
75b	Partition wall (1 door, 2 glass walls)	

**RAMIRENT**

Module:

**Norra 005**

Scale:

**1:50**