


- Wall finish: chipboard
- Room height: 2400 mm
- Area: 23,4 m<sup>2</sup>

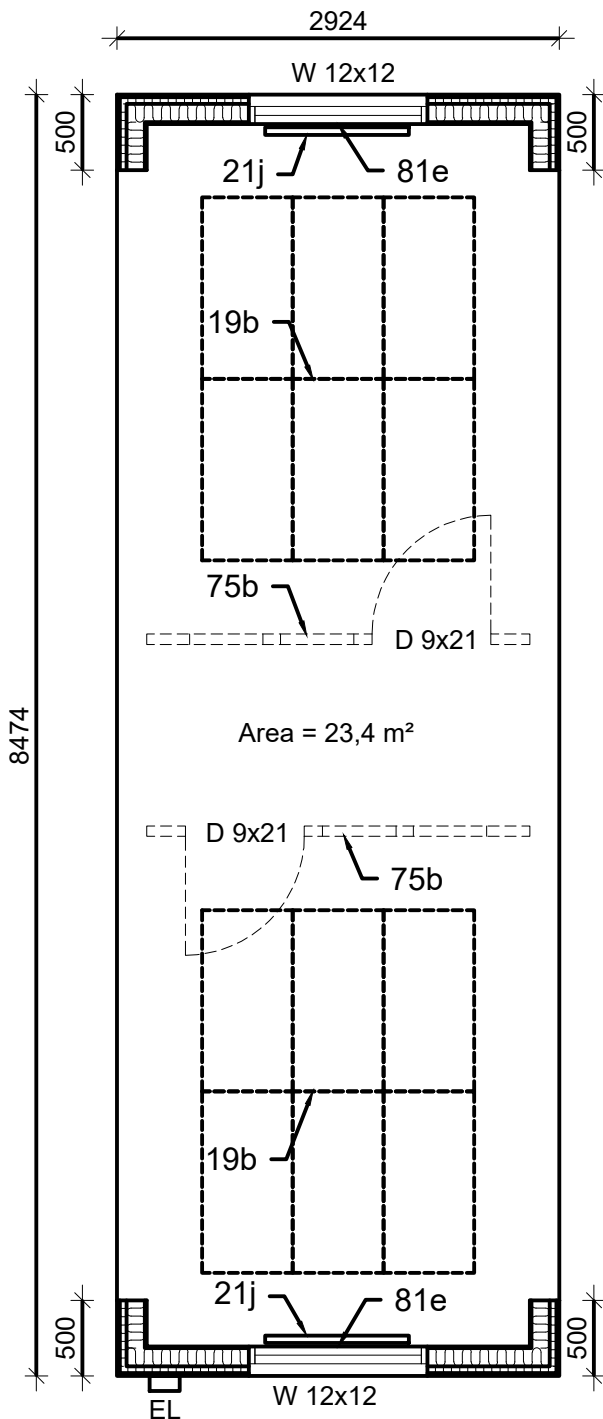

### INCLUDED

Pos.	Option	Pieces
19b	Suspended sound insulation boards 1800 x 2400	2
21j	Radiator Ensto 1000 W (1500W FIN)	2
76a	Window blinds	2
76c	Window steel bars	2
81e	Ventilation aggregate Mitsubishi VL-100 E	2

Number of optional items chosen on the order sheet

### OPTIONAL

Pos.	Option	Pieces
22a	YSO190 Heat controlling switch	
75b	YSO200 Partition wall (1 door, 2 glass walls)	
75c	YSO201 Partition wall (3 glass walls)	

**RAMIRENT**

Module:

**SHAA20**

Scale:

**1:50**