


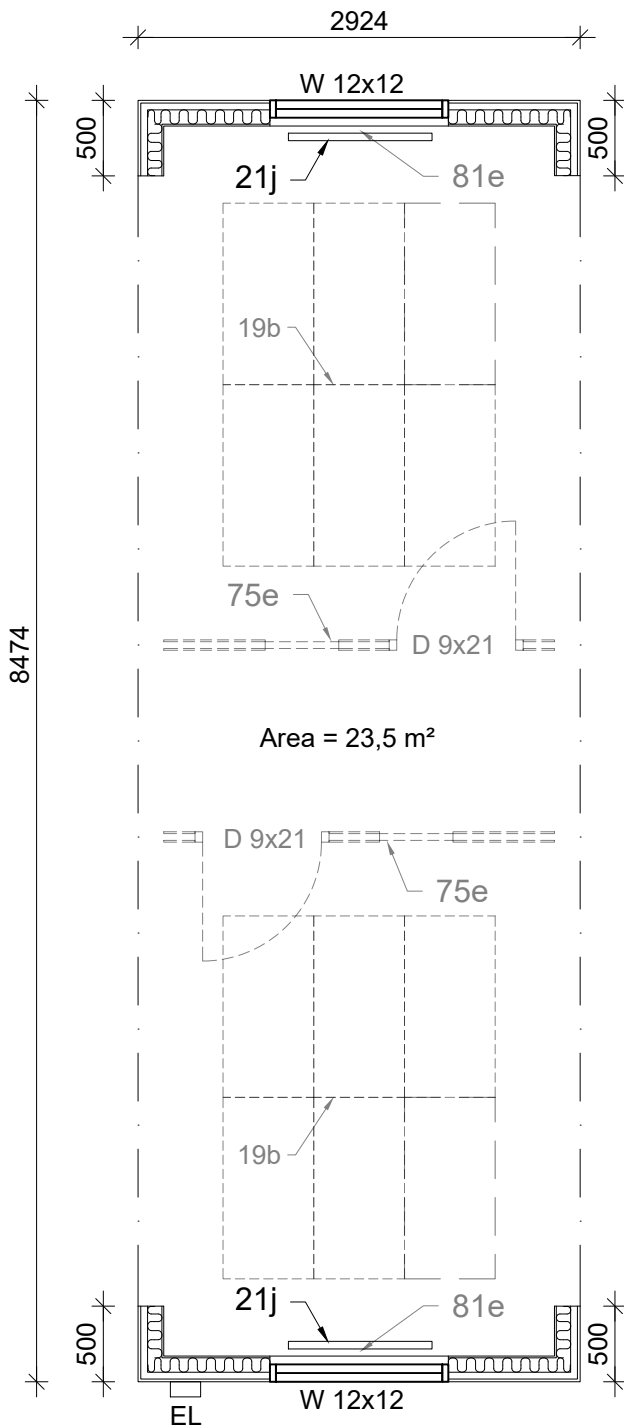

- Wall finish: chipboard
- Room height: 2400 mm
- Area: 23,5 m²

INCLUDED		
Pos.	Option	Pieces
21j	Radiator Ensto 1000 W (1500W FIN)	2
76a	Window blinds	2



Number of optional items chosen on the order sheet

OPTIONAL		
Pos.	Option	Pieces
19b	YSO290 Suspended sound insulation boards 1800 x 2400	
22a	YSO190 Heat controlling switch	
71n	YCO175 Wall element inside the 9x21 door frame 	
75e	YCO200 Partition wall (1 door, 1 glass wall)	
76c	Window steel bars	
81e	Ventilation aggregate Mitsubishi VL-100 E	

Date: 04.11.2019
 Env. Class: C
 Rami SE model name: D3


Drawing name: OFFICE
 EMPTY, BOTH SIDES OPEN
 CatClass: MODULE OFFICE ENV-C 8.4M GABLE WALL

Model: C-20
 Designer: K.Kets
 Scale: 1:50
 Revision:
 Date of revision: